


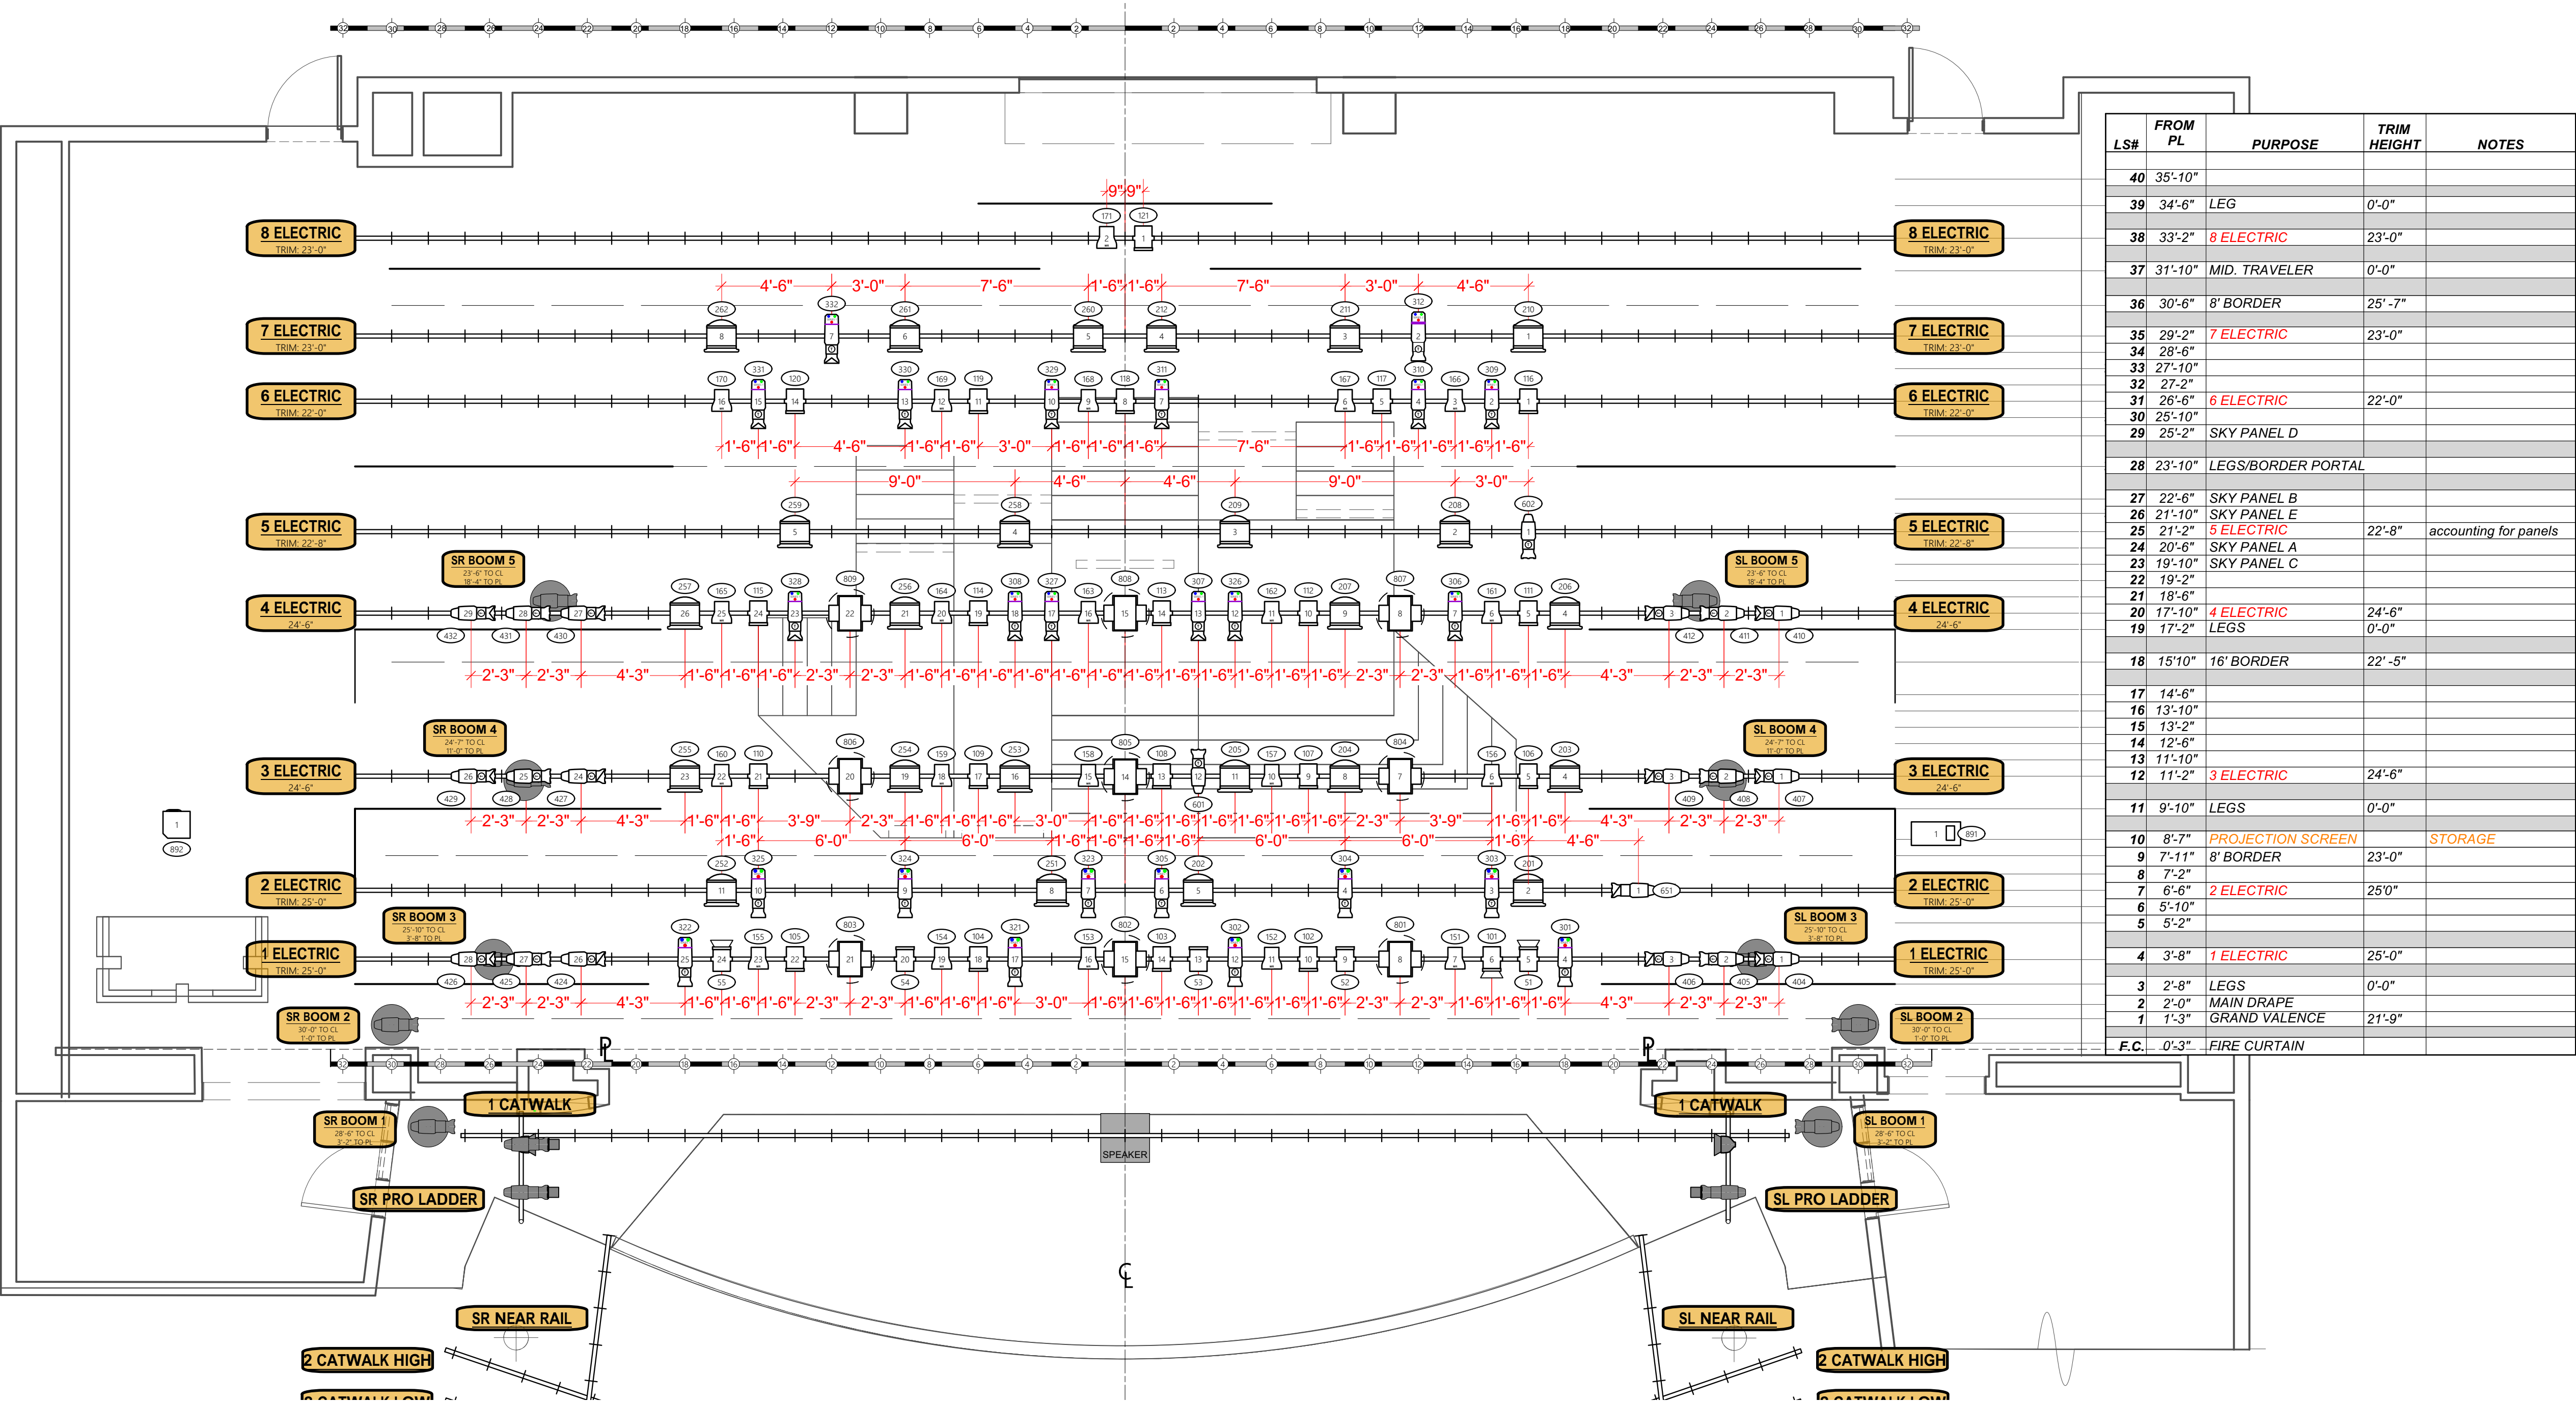

| LS#  | FROM PL | PURPOSE            | TRIM HEIGHT | NOTES                 |
|------|---------|--------------------|-------------|-----------------------|
| 40   | 35'-10" |                    |             |                       |
| 39   | 34'-6"  | LEG                | 0'-0"       |                       |
| 38   | 33'-2"  | 8 ELECTRIC         | 23'-0"      |                       |
| 37   | 31'-10" | MID. TRAVELER      | 0'-0"       |                       |
| 36   | 30'-6"  | 8' BORDER          | 25'-7"      |                       |
| 35   | 29'-2"  | 7 ELECTRIC         | 23'-0"      |                       |
| 34   | 28'-6"  |                    |             |                       |
| 33   | 27'-10" |                    |             |                       |
| 32   | 27'-2"  |                    |             |                       |
| 31   | 26'-6"  | 6 ELECTRIC         | 22'-0"      |                       |
| 30   | 25'-10" |                    |             |                       |
| 29   | 25'-2"  | SKY PANEL D        |             |                       |
| 28   | 23'-10" | LEGS/BORDER PORTAL |             |                       |
| 27   | 22'-6"  | SKY PANEL B        |             |                       |
| 26   | 21'-10" | SKY PANEL E        |             |                       |
| 25   | 21'-2"  | 5 ELECTRIC         | 22'-8"      | accounting for panels |
| 24   | 20'-6"  | SKY PANEL A        |             |                       |
| 23   | 19'-10" | SKY PANEL C        |             |                       |
| 22   | 19'-2"  |                    |             |                       |
| 21   | 18'-6"  |                    |             |                       |
| 20   | 17'-10" | 4 ELECTRIC         | 24'-6"      |                       |
| 19   | 17'-2"  | LEGS               | 0'-0"       |                       |
| 18   | 15'-10" | 16' BORDER         | 22'-5"      |                       |
| 17   | 14'-6"  |                    |             |                       |
| 16   | 13'-10" |                    |             |                       |
| 15   | 13'-2"  |                    |             |                       |
| 14   | 12'-6"  |                    |             |                       |
| 13   | 11'-10" |                    |             |                       |
| 12   | 11'-2"  | 3 ELECTRIC         | 24'-6"      |                       |
| 11   | 9'-10"  | LEGS               | 0'-0"       |                       |
| 10   | 8'-7"   | PROJECTION SCREEN  |             | STORAGE               |
| 9    | 7'-11"  | 8' BORDER          | 23'-0"      |                       |
| 8    | 7'-2"   |                    |             |                       |
| 7    | 6'-6"   | 2 ELECTRIC         | 25'-0"      |                       |
| 6    | 5'-10"  |                    |             |                       |
| 5    | 5'-2"   | 1 ELECTRIC         | 25'-0"      |                       |
| 4    | 3'-8"   |                    |             |                       |
| 3    | 2'-8"   | LEGS               | 0'-0"       |                       |
| 2    | 2'-0"   | MAIN DRAPE         |             |                       |
| 1    | 1'-3"   | GRAND VALENCE      | 21'-9"      |                       |
| F.C. | 0'-3"   | FIRE CURTAIN       |             |                       |

NOTES

- Atmospherics should be hung in their house positions
- For shins on SR and SL Booms 1 and 2, please hang as low to ground as possible, with room for focus
- Please have extra cuts of R119 and R132 for focus
- Source 4 gobo holders are size A
- Please refer to designer for orientation of templates in their frames BEFORE focus starts

**INSTRUMENT KEY**

ETC Source 4 19deg  
ETC Source 4 26deg  
ETC Source 4 36deg  
ETC Source 4 50deg  
ETC Source 4 Fresnel  
2K Fresnel  
ETC S4 PAR NSP  
ETC S4 PAR MFL  
ETC S4 LUSTR 1 36°  
ETC S4 LUSTR 1 50°  
ETC S4 LUSTR 2 36°  
ETC D60 VVD MR  
MAC 350 ENTOUR  
Lycin XLT Follow Spot  
LeMaitre Hazer  
Rosco V Hazer  
6.25in Half Top hat  
6.25in Top Hat  
7.5in 4 Leaf Barn Door

**TYPICAL**

DEGREE  
GOBO  
UNIT NUMBER  
CHANNEL

**LIMITS OF LIABILITY**

THIS DRAWING REPRESENTS VISUAL CONCEPTS AND CONSTRUCTION SUGGESTIONS ONLY.

THE DESIGNER IS UNQUALIFIED TO DETERMINE THE STRUCTURAL OR ELECTRICAL APPROPRIATENESS OF THIS DESIGN, AND WILL NOT ASSUME RESPONSIBILITY FOR IMPROPER ENGINEERING, CONSTRUCTION, HANDLING, OR USE. ALL MATERIALS AND CONSTRUCTION MUST COMPLY WITH THE MOST STRINGENT APPLICABLE FEDERAL AND LOCAL FIRE, SAFETY, ENERGY, AND

**AJ ROSE DESIGNS**

CONTACT: (860)-999-5280

DIRECTOR: KATHLEEN MCDOWELL

SCENIC: MAX ESTUDILLO CANTU

**ROMEO & JULIET**  
By WILLIAM SHAKESPEARE

VENUE: HARRISON STAGE


**LX GP**

DATE: 01/04/2025

REVISION DATE: 01/08/2025

SCALE: 1/4" = 1'-0"

SHEET: 1 OF 5

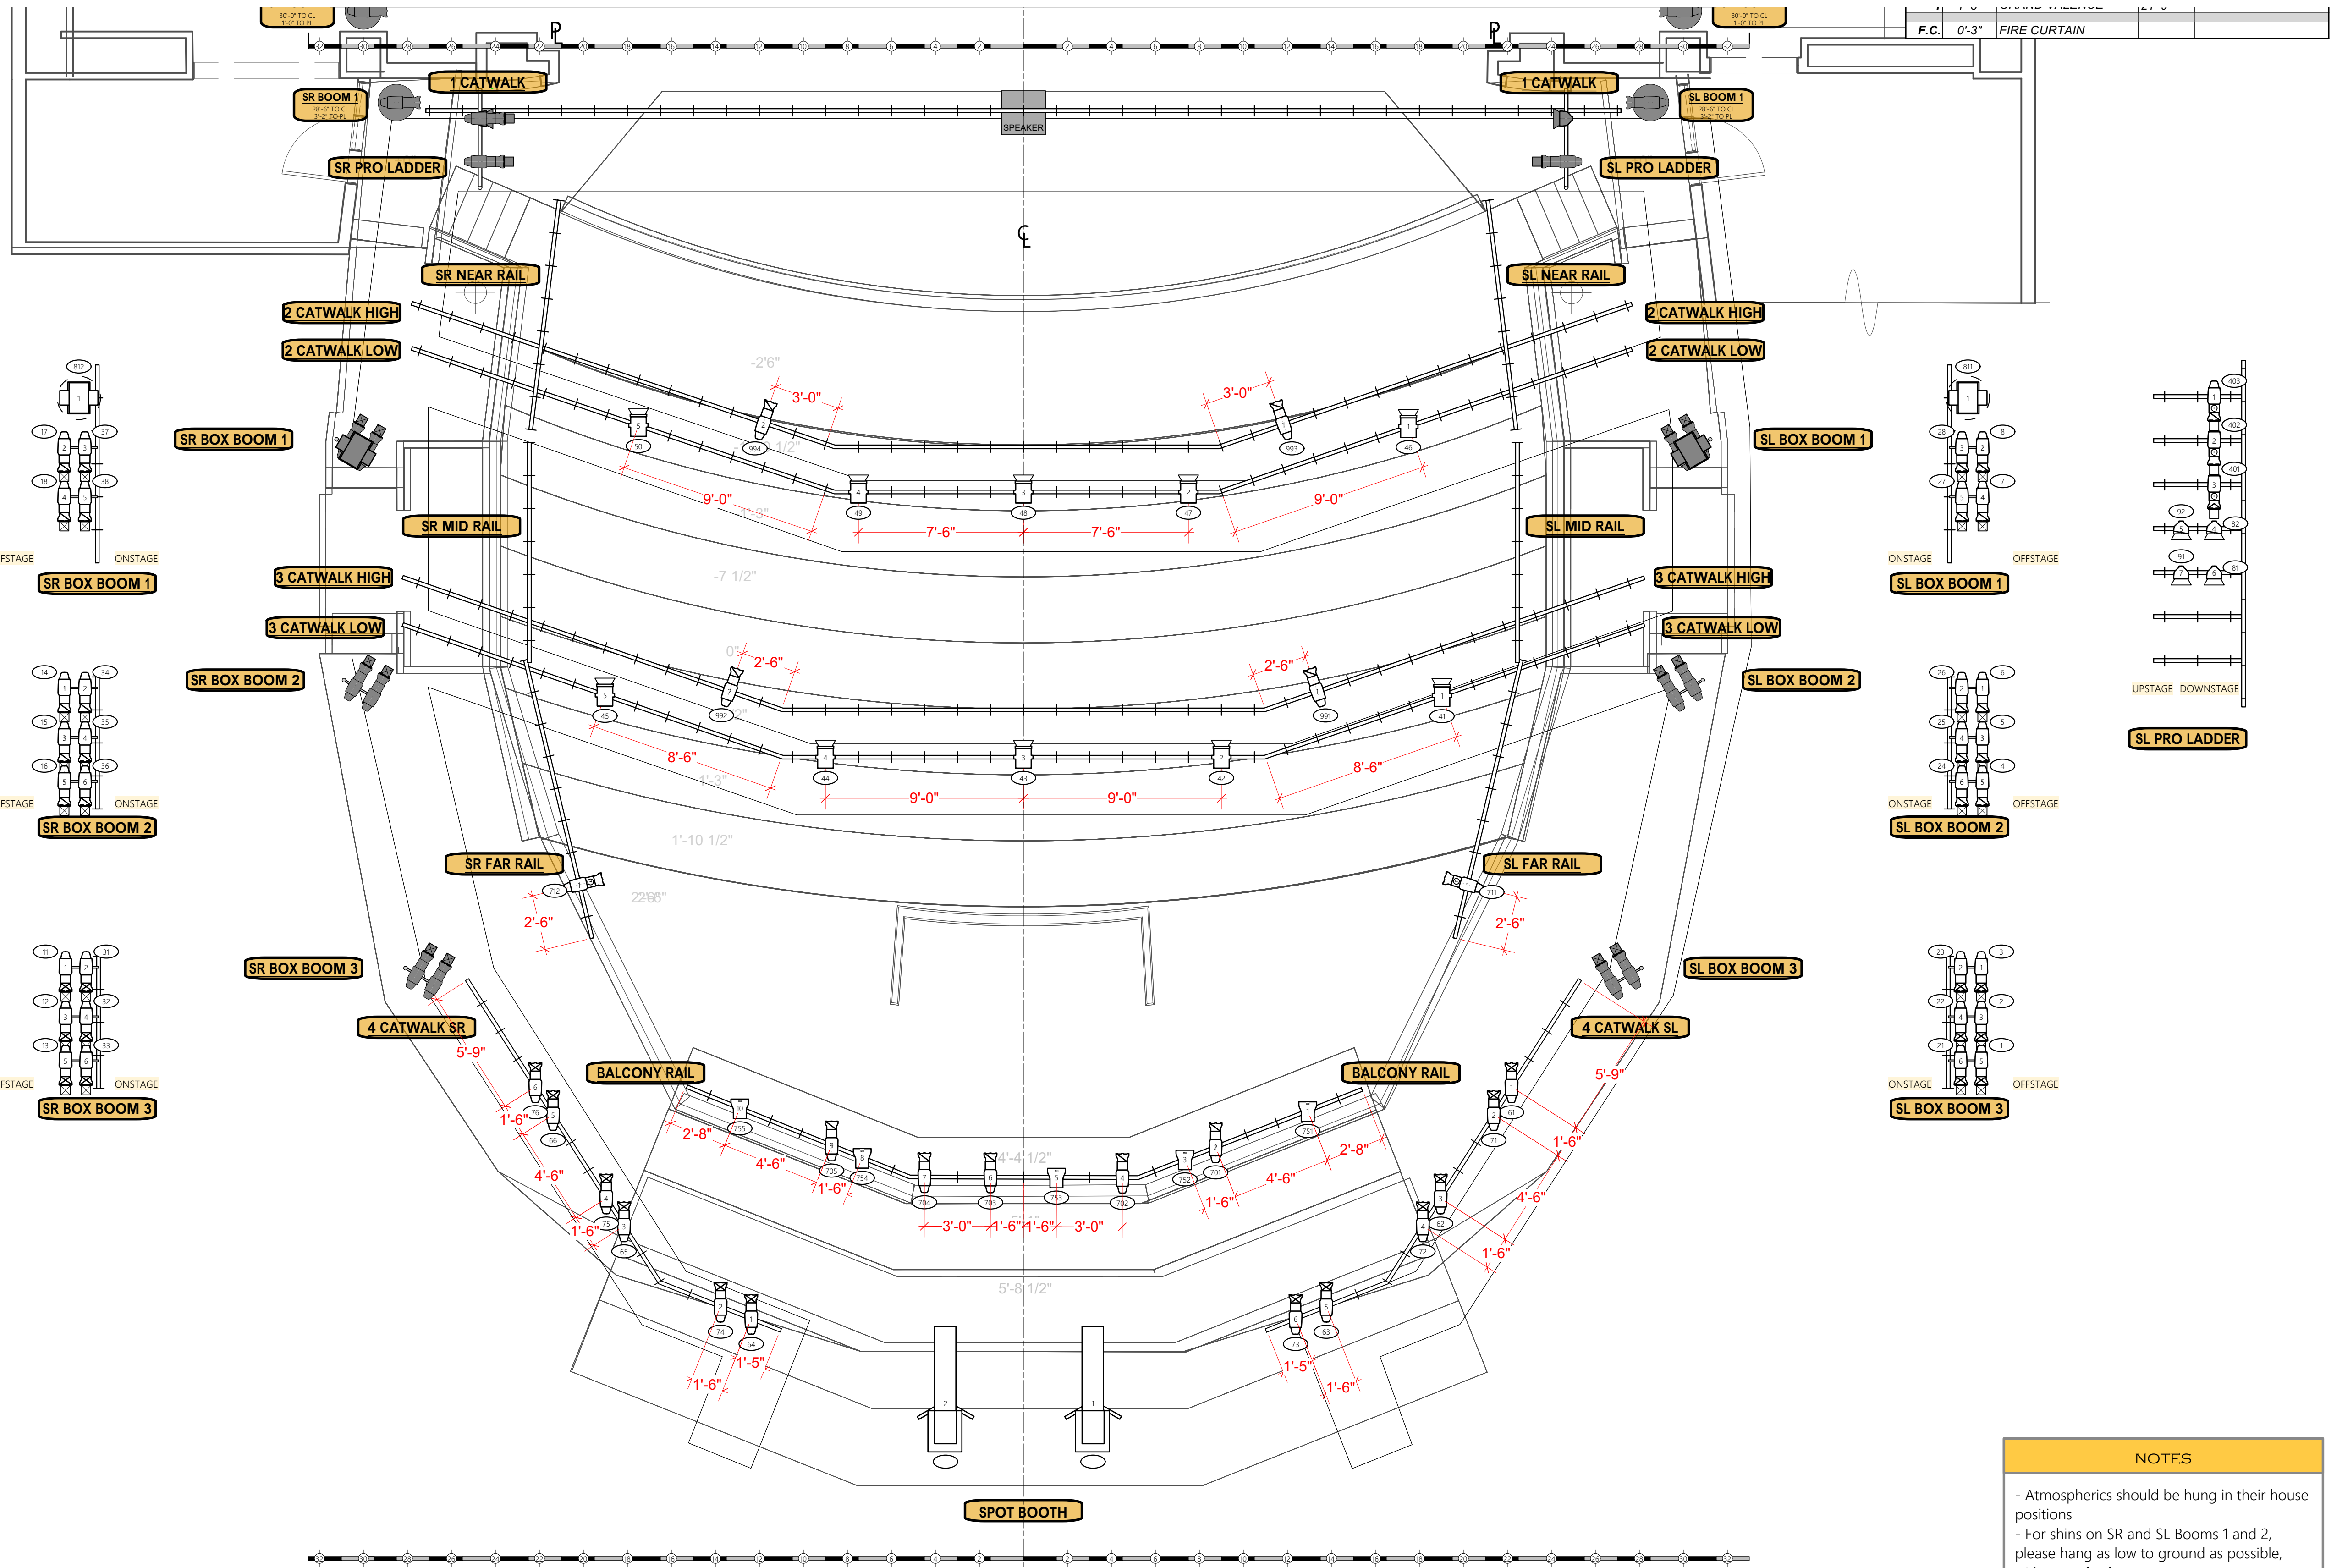

INSTRUMENT KEY

ETC Source 4 19deg

ETC Source 4 26deg

ETC Source 4 36deg

ETC Source 4 50deg

ETC Source 4 Fresnel

2K Fresnel

ETC S4 PAR NSP

ETC S4 PAR MFL

ETC S4 Lustr 1 36°

ETC S4 Lustr 1 50°

ETC S4 Lustr 2 36°

ETC D60 VMD MR

MAC 350 ENTOUR

Lycian XLT Follow Spot

LeMatre Hazer

Rosco V Hazer

6.25in Half Top hat

6.25in Top Hat

7.5in 4 Leaf Barn Door

TYPICAL

DEGREE

GOBO

UNIT NUMBER

CHANNEL

LIMITS OF LIABILITY

THIS DRAWING REPRESENTS VISUAL CONCEPTS AND CONSTRUCTION SUGGESTIONS ONLY.

THE DESIGNER IS UNQUALIFIED TO DETERMINE THE STRUCTURAL OR ELECTRICAL APPROPRIATENESS OF THIS DESIGN, AND WILL NOT ASSUME RESPONSIBILITY FOR IMPROPER ENGINEERING, CONSTRUCTION, HANDLING, OR USE. ALL MATERIALS AND CONSTRUCTION MUST COMPLY WITH THE MOST STRINGENT APPLICABLE FEDERAL AND LOCAL FIRE, SAFETY, ENERGY, AND

AJ ROSE DESIGNS

CONTACT:

(860)-999-5280

DIRECTOR:

KATHLEEN MCDOWELL

SCENIC:

MAX ESTUDILLO CANTU

ROMEO & JULIET

By William Shakespeare

VENUE:

HARRISON STAGE

LX HOUSE

DATE:

01/04/2025

REVISION DATE:

01/08/2025

SCALE:

1/4" = 1'-0"

SHEET:

2 OF 5

NOTES


- Atmospherics should be hung in their house positions

- For shins on SR and SL Booms 1 and 2, please hang as low to ground as possible, with room for focus

- Please have extra cuts of R119 and R132 for focus

- Source 4 gobo holders are size A

- Please refer to designer for orientation of templates in their frames BEFORE focus starts

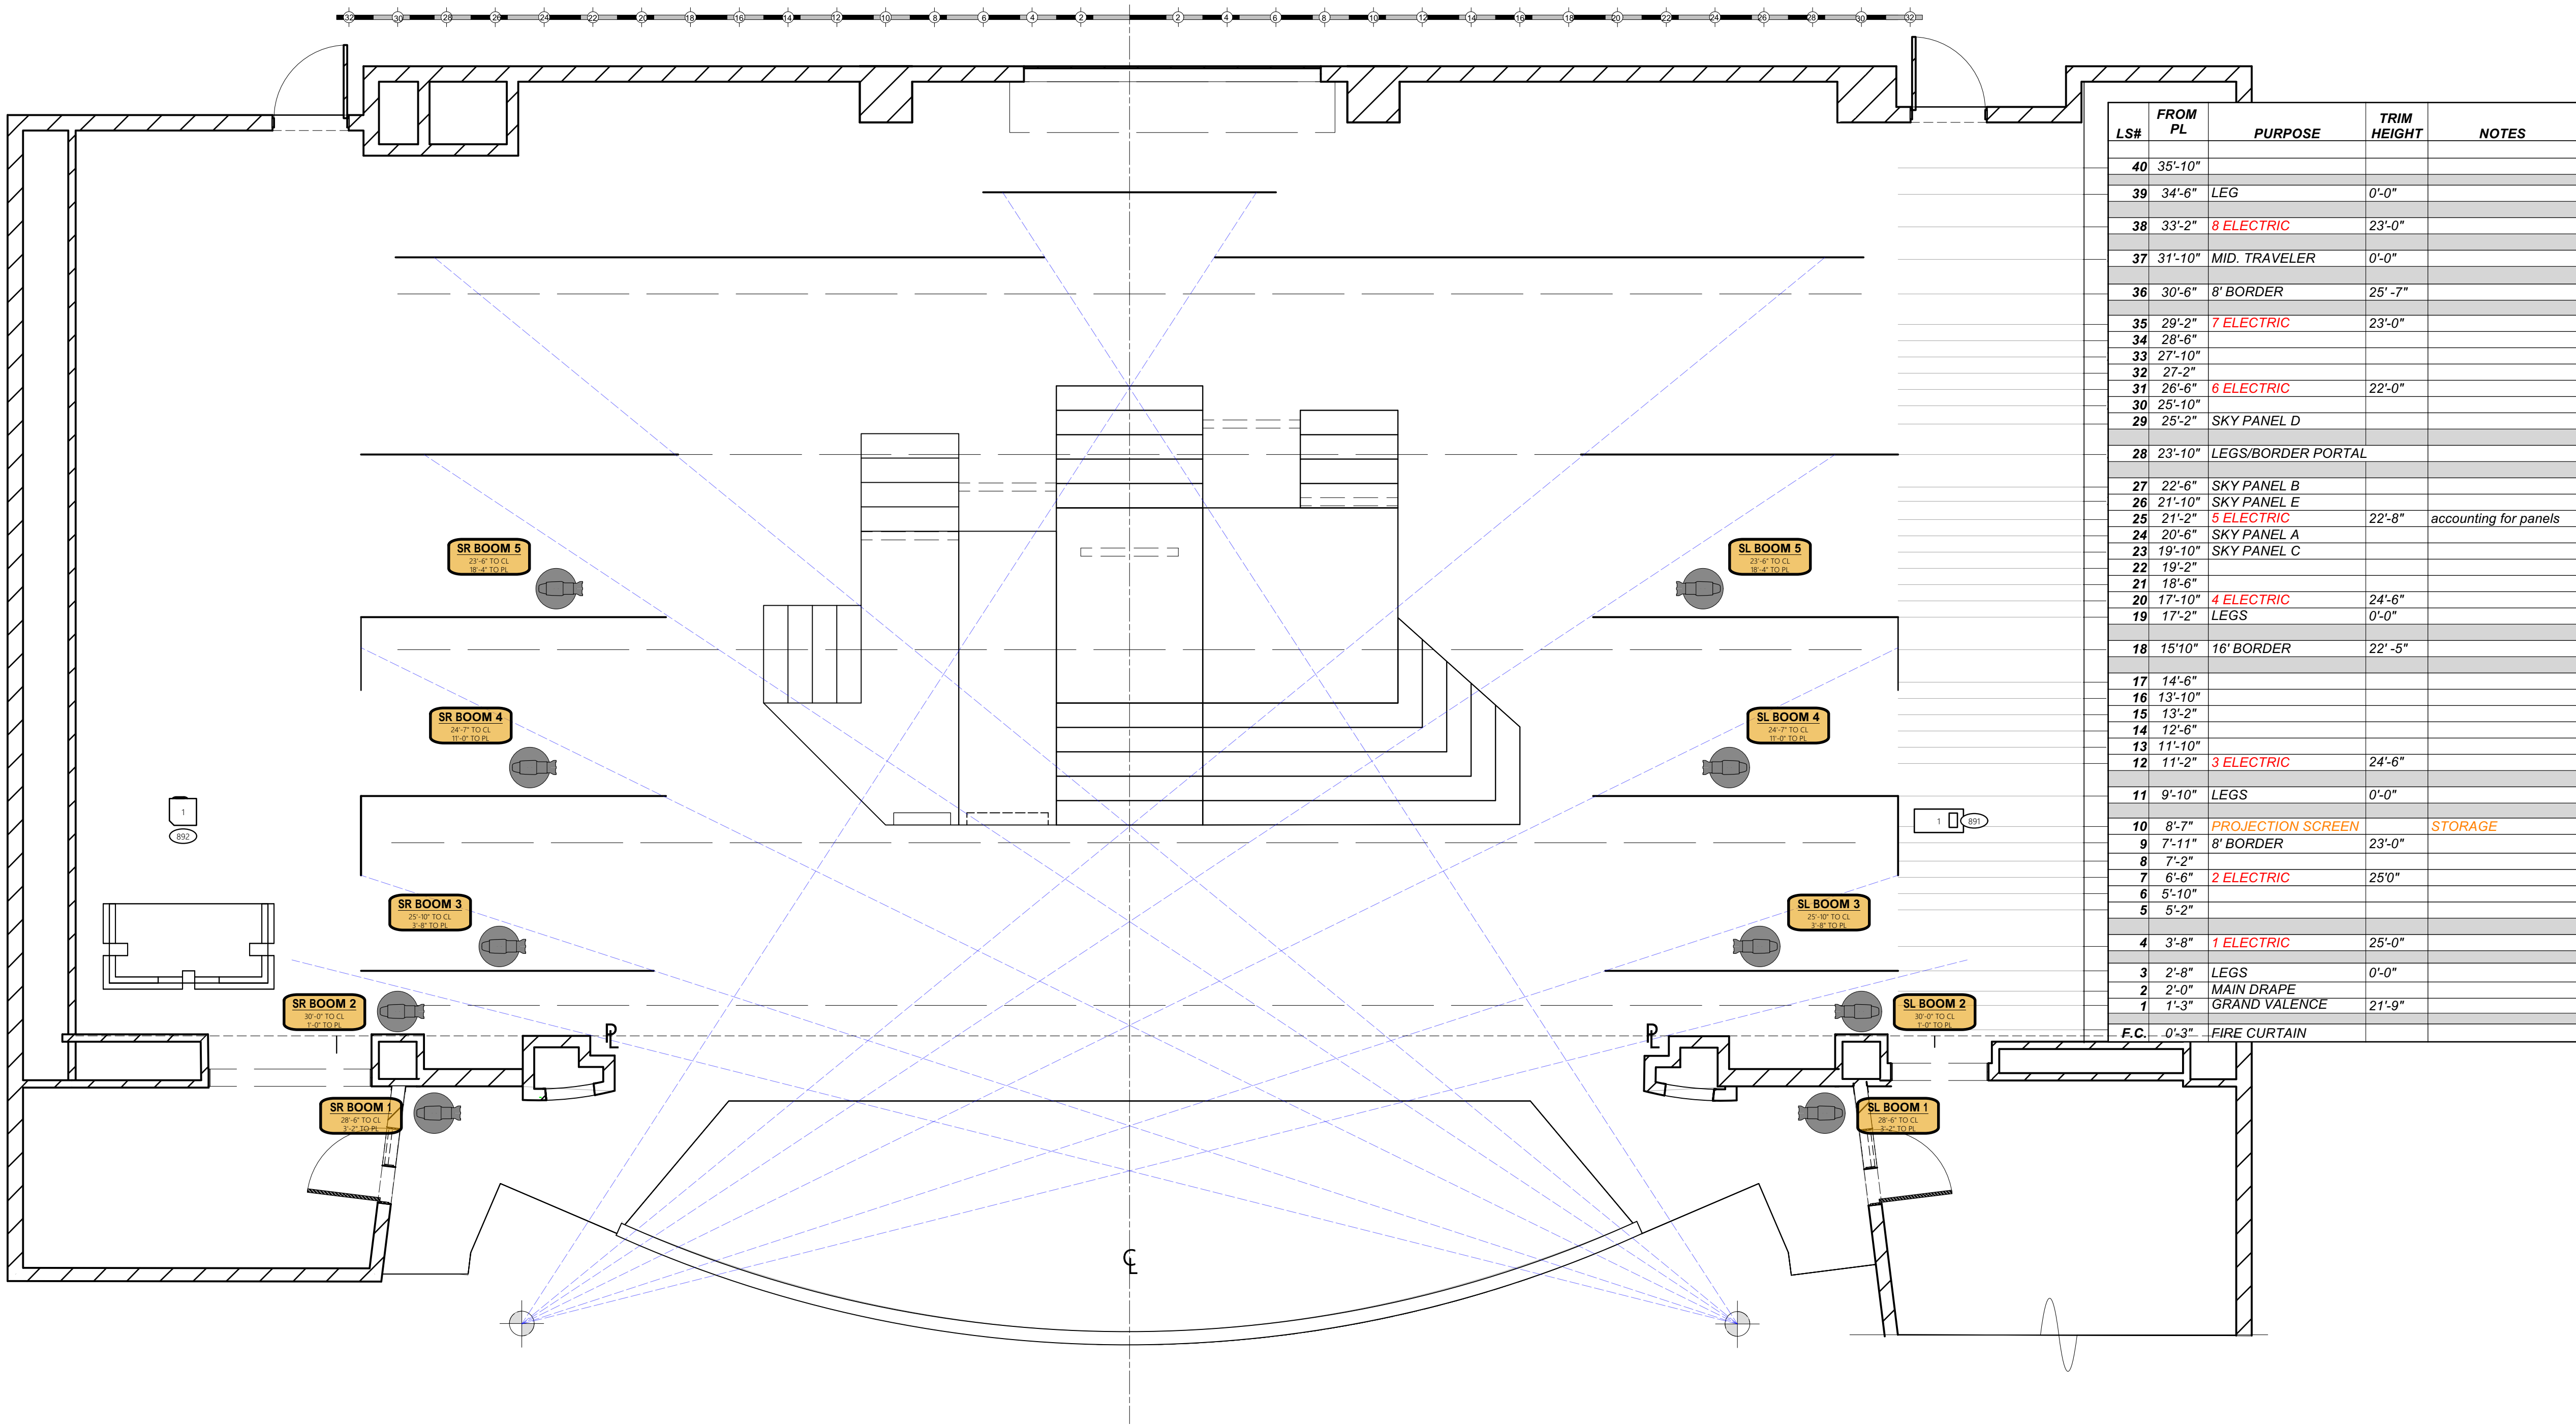

| LS#  | FROM PL | PURPOSE            | TRIM HEIGHT | NOTES                 |
|------|---------|--------------------|-------------|-----------------------|
| 40   | 35'-10" |                    |             |                       |
| 39   | 34'-6"  | LEG                | 0'-0"       |                       |
| 38   | 33'-2"  | 8 ELECTRIC         | 23'-0"      |                       |
| 37   | 31'-10" | MID. TRAVELER      | 0'-0"       |                       |
| 36   | 30'-6"  | 8' BORDER          | 25'-7"      |                       |
| 35   | 29'-2"  | 7 ELECTRIC         | 23'-0"      |                       |
| 34   | 28'-6"  |                    |             |                       |
| 33   | 27'-10" |                    |             |                       |
| 32   | 27'-2"  |                    |             |                       |
| 31   | 26'-6"  | 6 ELECTRIC         | 22'-0"      |                       |
| 30   | 25'-10" |                    |             |                       |
| 29   | 25'-2"  | SKY PANEL D        |             |                       |
| 28   | 23'-10" | LEGS/BORDER PORTAL |             |                       |
| 27   | 22'-6"  | SKY PANEL B        |             |                       |
| 26   | 21'-10" | SKY PANEL E        |             |                       |
| 25   | 21'-2"  | 5 ELECTRIC         | 22'-8"      | accounting for panels |
| 24   | 20'-6"  | SKY PANEL A        |             |                       |
| 23   | 19'-10" | SKY PANEL C        |             |                       |
| 22   | 19'-2"  |                    |             |                       |
| 21   | 18'-6"  |                    |             |                       |
| 20   | 17'-10" | 4 ELECTRIC         | 24'-6"      |                       |
| 19   | 17'-2"  | LEGS               | 0'-0"       |                       |
| 18   | 15'-10" | 16' BORDER         | 22'-5"      |                       |
| 17   | 14'-6"  |                    |             |                       |
| 16   | 13'-10" |                    |             |                       |
| 15   | 13'-2"  |                    |             |                       |
| 14   | 12'-6"  |                    |             |                       |
| 13   | 11'-10" |                    |             |                       |
| 12   | 11'-2"  | 3 ELECTRIC         | 24'-6"      |                       |
| 11   | 9'-10"  | LEGS               | 0'-0"       |                       |
| 10   | 8'-7"   | PROJECTION SCREEN  |             | STORAGE               |
| 9    | 7'-11"  | 8' BORDER          | 23'-0"      |                       |
| 8    | 7'-2"   |                    |             |                       |
| 7    | 6'-6"   | 2 ELECTRIC         | 25'0"       |                       |
| 6    | 5'-10"  |                    |             |                       |
| 5    | 5'-2"   |                    |             |                       |
| 4    | 3'-8"   | 1 ELECTRIC         | 25'-0"      |                       |
| 3    | 2'-8"   | LEGS               | 0'-0"       |                       |
| 2    | 2'-0"   | MAIN DRAPE         |             |                       |
| 1    | 1'-3"   | GRAND VALENCE      | 21'-9"      |                       |
| F.C. | 0'-3"   | FIRE CURTAIN       |             |                       |

INSTRUMENT KEY

- ETC Source 4 19deg
- ETC Source4 26deg
- ETC Source4 36deg
- ETC Source 4 50deg
- ETC Source4 Fresnel
- 2K Fresnel
- ETC S4 PAR NSP
- ETC S4 PAR MFL
- ETC S4 LUSTR 1 36"
- ETC S4 LUSTR 1 50"
- ETC S4 LUSTR 2 36"
- ETC D60 VMD MR
- MAC 350 ENTOUR
- Lycian XLT Follow Spot
- LeMaitre Hazer
- Rosco V Hazer
- 6.25in Half Top hat
- 6.25in Top Hat
- 7.5in 4 Leaf Barn Door

TYPICAL

- DEGREE
- GOBO
- UNIT NUMBER
- CHANNEL

LIMITS OF LIABILITY

THIS DRAWING REPRESENTS VISUAL CONCEPTS AND CONSTRUCTION SUGGESTIONS ONLY.


THE DESIGNER IS UNQUALIFIED TO DETERMINE THE STRUCTURAL OR ELECTRICAL APPROPRIATENESS OF THIS DESIGN, AND WILL NOT ASSUME RESPONSIBILITY FOR IMPROPER ENGINEERING, CONSTRUCTION, HANDLING, OR USE. ALL MATERIALS AND CONSTRUCTION MUST COMPLY WITH THE MOST STRINGENT APPLICABLE FEDERAL AND LOCAL FIRE, SAFETY, ENERGY, AND

AJ ROSE DESIGNS

CONTACT: (860)-999-5280

DIRECTOR: KATHLEEN MCDOWELL

SCENIC: MAX ESTUDILLO CANTU

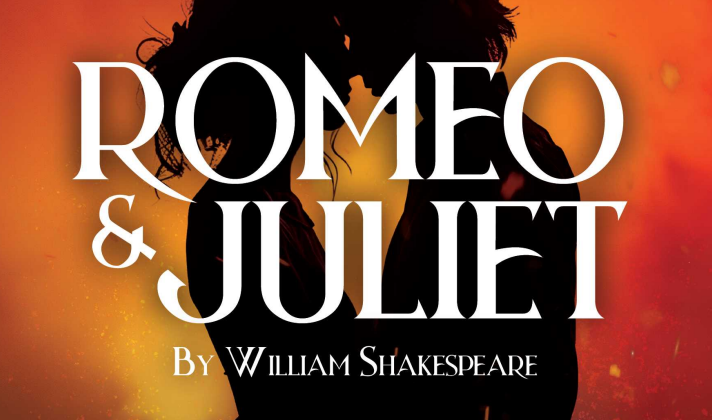

VENUE: HARRISON STAGE

LX DECK

DATE: 01/04/2025



REVISION DATE: 01/08/2025

SCALE: 1/4" = 1'-0"

SHEET: 3 OF 5

NOTES

- Atmospherics should be hung in their house positions
- For shins on SR and SL Booms 1 and 2, please hang as low to ground as possible, with room for focus
- Please have extra cuts of R119 and R132 for focus
- Source 4 gobo holders are size A
- Please refer to designer for orientation of templates in their frames BEFORE focus starts

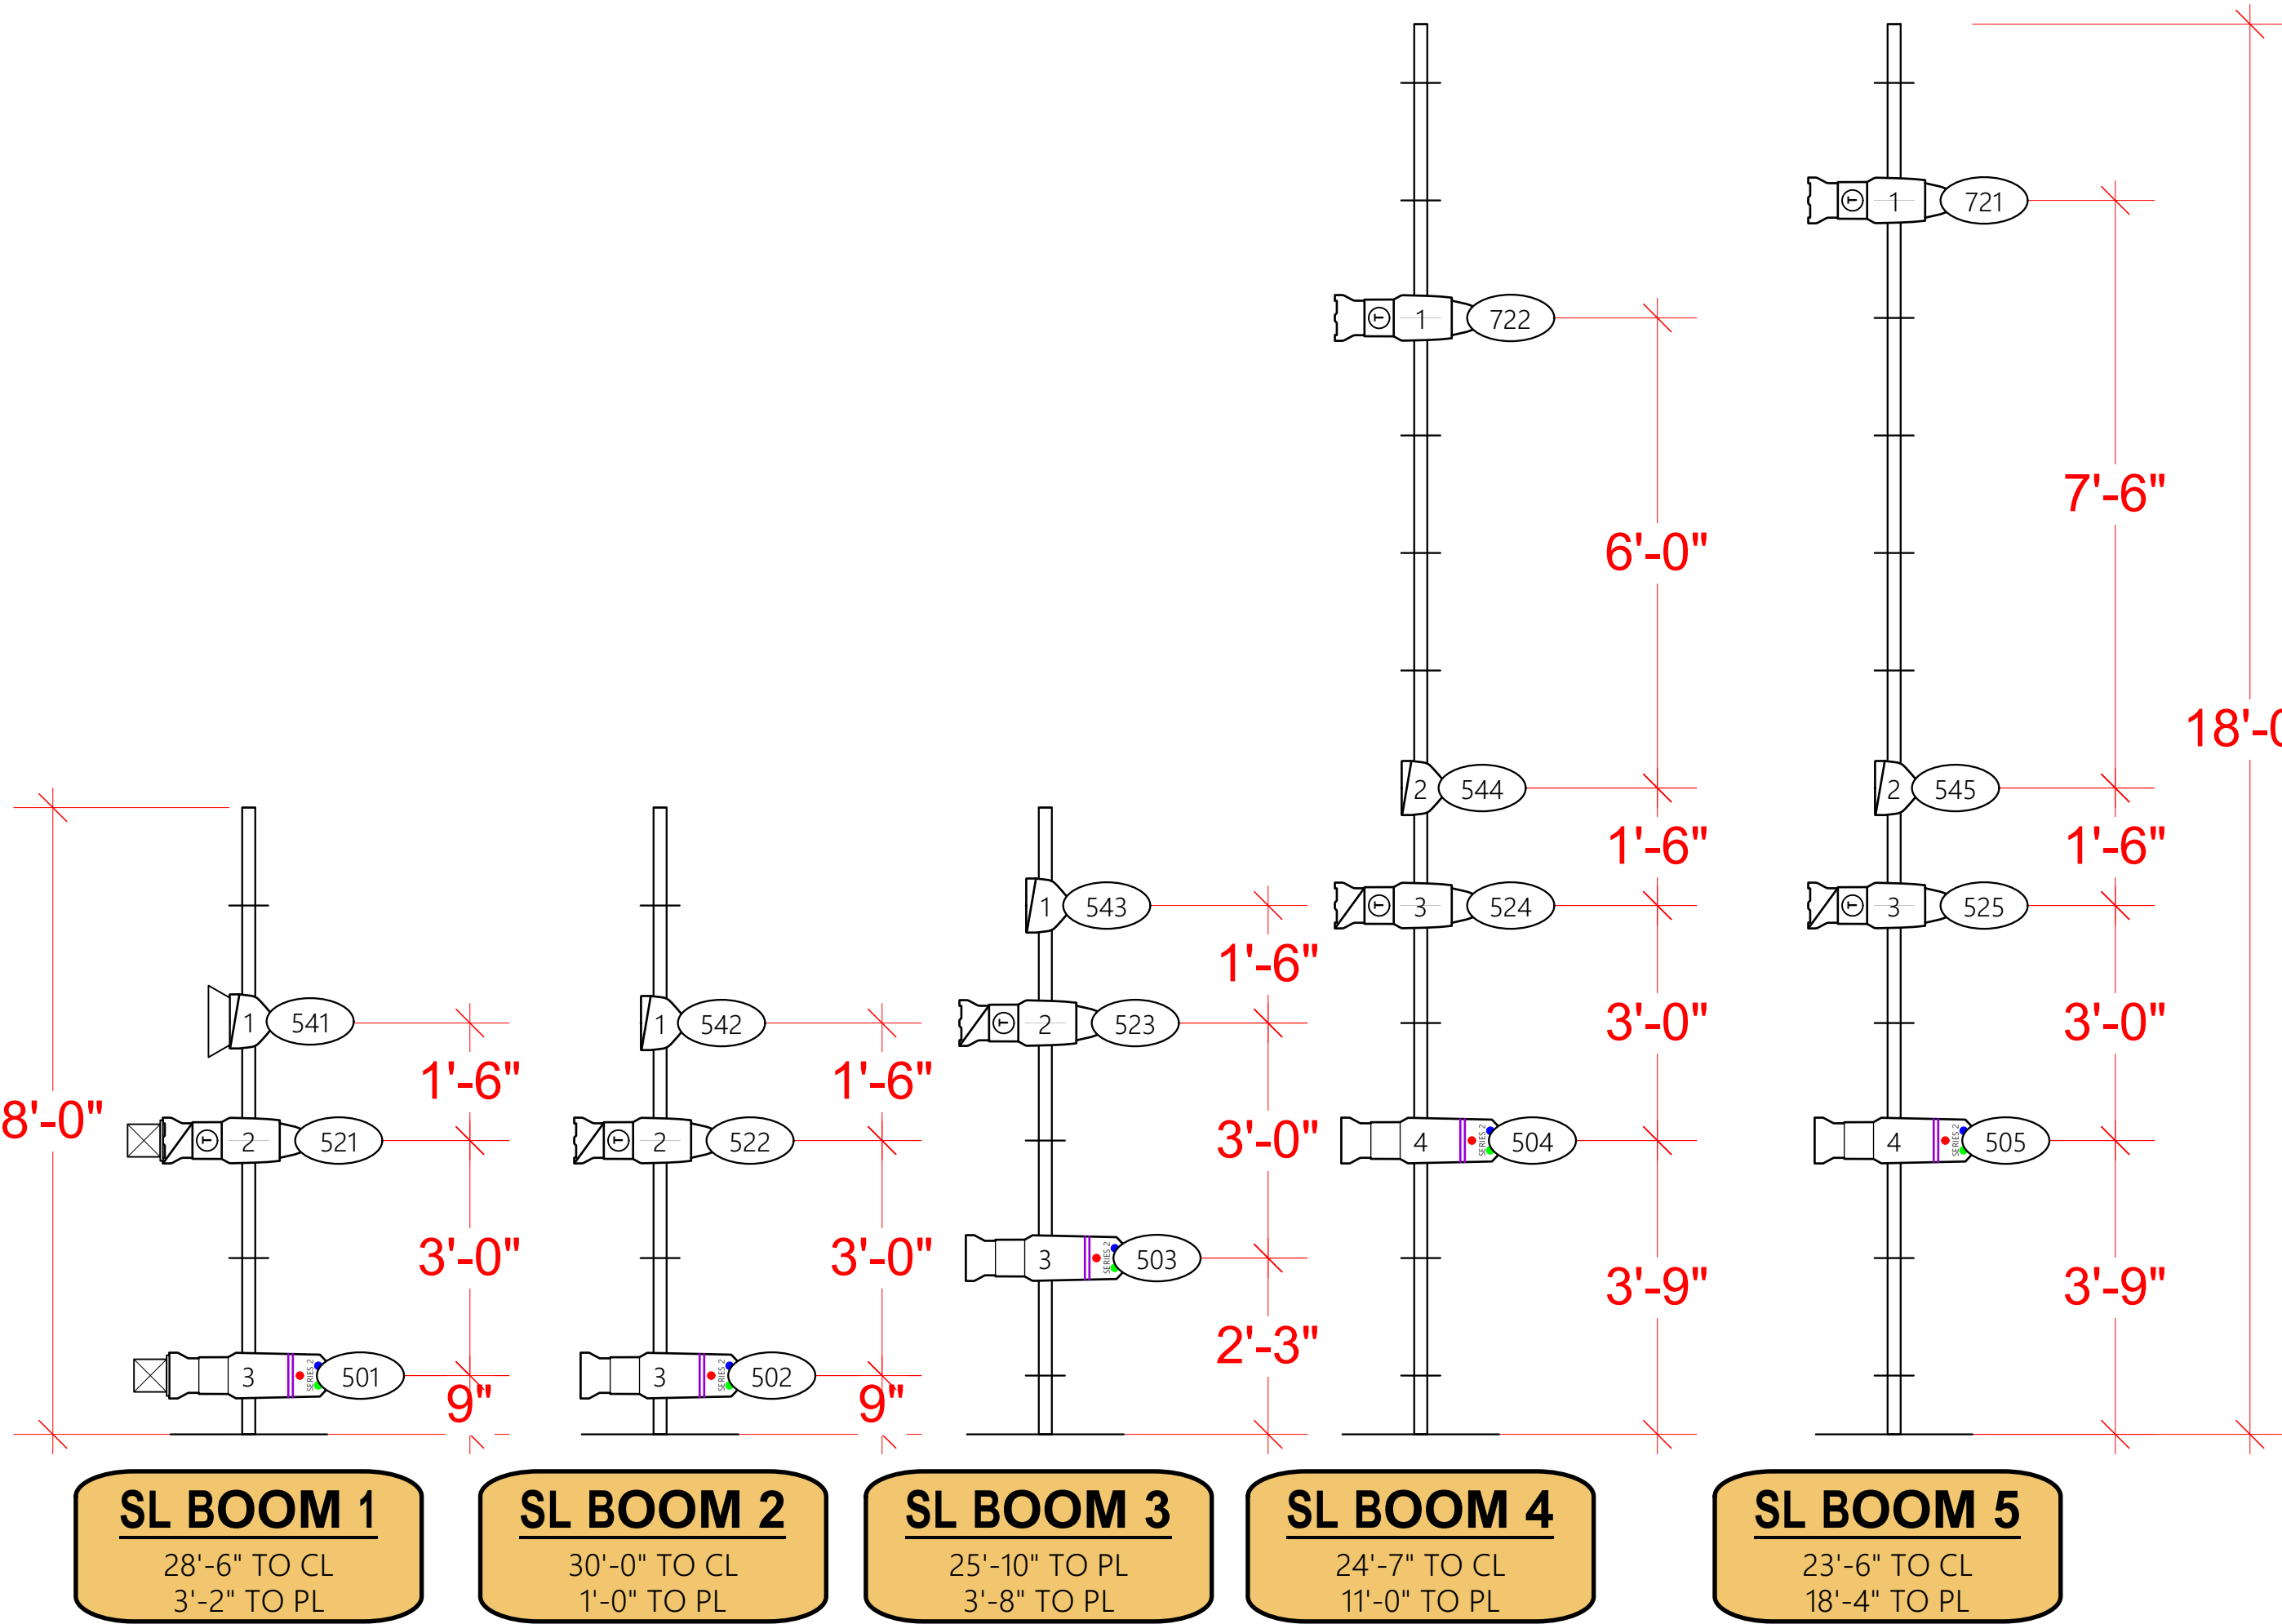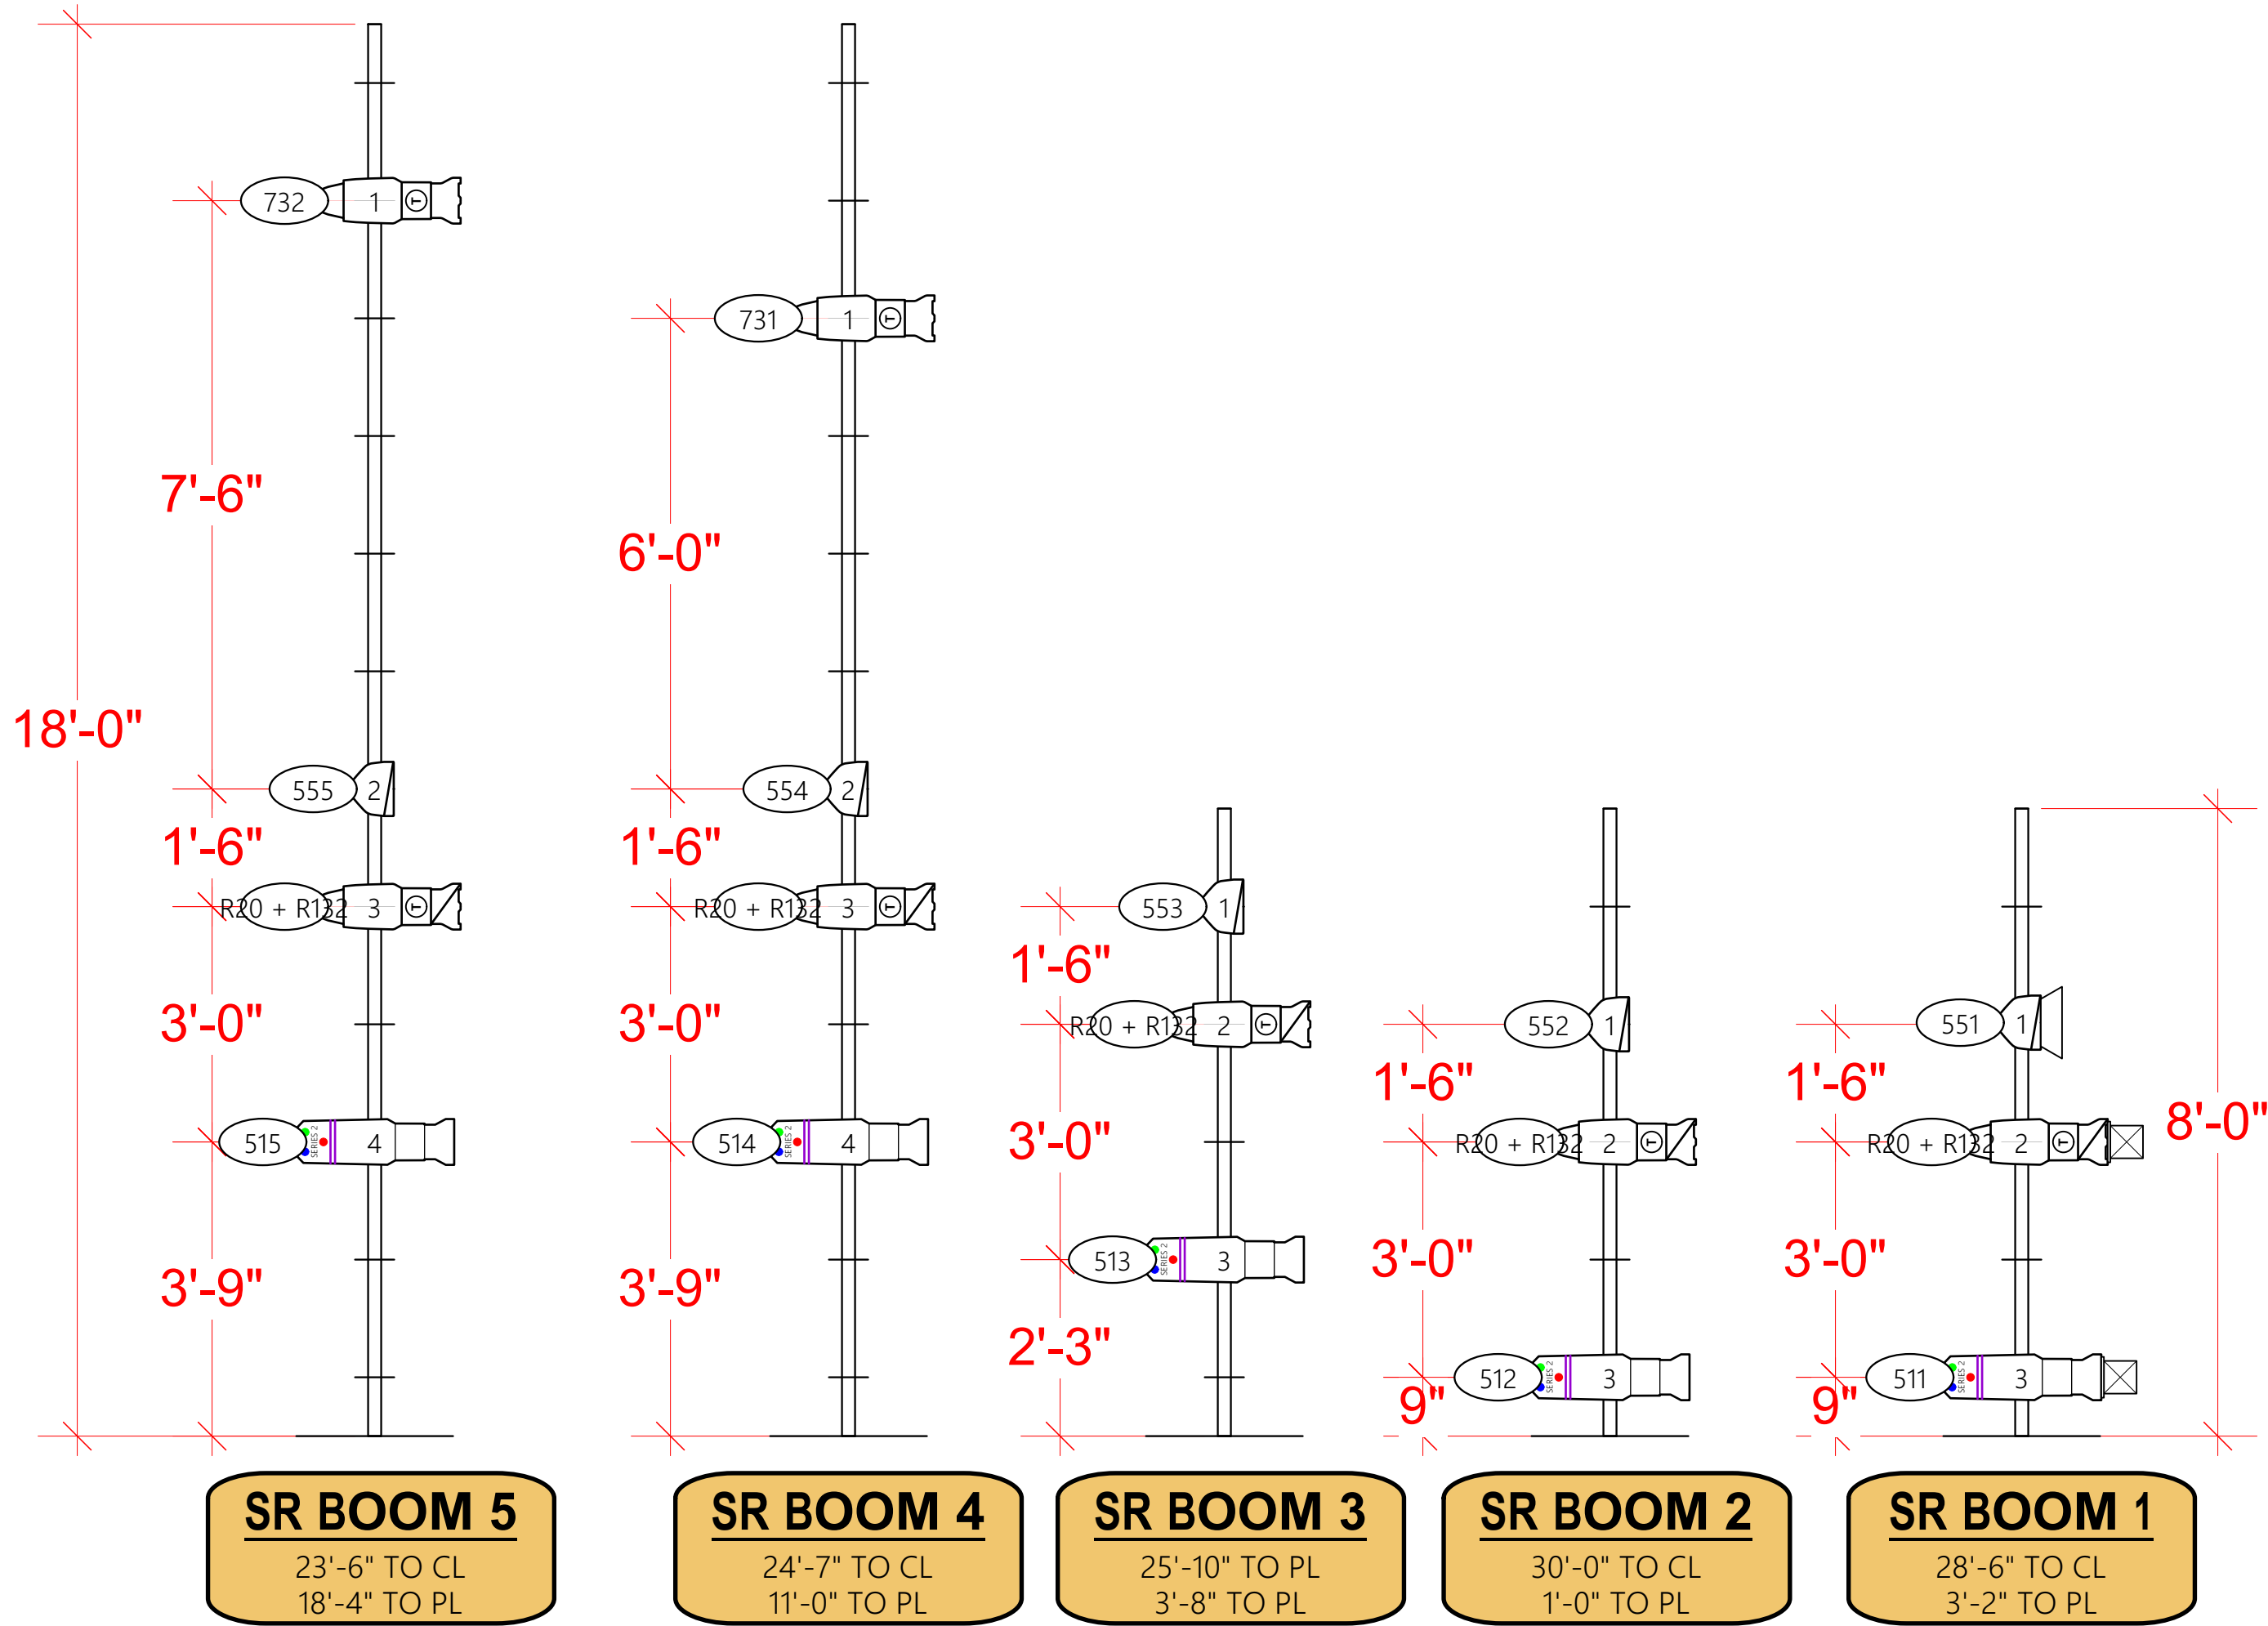

**NOTES**

- Atmospherics should be hung in their house positions
- For shins on SR and SL Booms 1 and 2, please hang as low to ground as possible, with room for focus
- Please have extra cuts of R119 and R132 for focus
- Source 4 gobo holders are size A
- Please refer to designer for orientation of templates in their frames BEFORE focus starts

**INSTRUMENT KEY**

- ETC Source 4 19deg
- ETC Source 4 26deg
- ETC Source 4 36deg
- ETC Source 4 50deg
- ETC Source 4 Fresnel
- 2K Fresnel
- ETC S4 PAR NSP
- ETC S4 PAR MEL
- ETC S4 LUSTR 1 36"
- ETC S4 LUSTR 1 50"
- ETC S4 LUSTR 2 36"
- ETC D60 VVD MR
- MAC 350 ENTOUR
- Lycian XLT Follow Spot
- LeMaitre Hazer
- Rosco V Hazer
- 6.25in Half Top hat
- 6.25in Top Hat
- 7.5in 4 Leaf Barn Door

**TYPICAL**

- DEGREE
- GOBO
- UNIT NUMBER
- CHANNEL

**LIMITS OF LIABILITY**  
THIS DRAWING REPRESENTS VISUAL CONCEPTS AND CONSTRUCTION SUGGESTIONS ONLY.  
THE DESIGNER IS UNQUALIFIED TO DETERMINE THE STRUCTURAL OR ELECTRICAL APPROPRIATENESS OF THIS DESIGN, AND WILL NOT ASSUME RESPONSIBILITY FOR IMPROPER ENGINEERING, CONSTRUCTION, HANDLING, OR USE. ALL MATERIALS AND CONSTRUCTION MUST COMPLY WITH THE MOST STRINGENT APPLICABLE FEDERAL AND LOCAL FIRE, SAFETY, ENERGY, AND

**AJ ROSE DESIGNS**

**CONTACT:** (860)-999-5280

**DIRECTOR:** KATHLEEN MCDOWELL

**SCENIC:** MAX ESTUDILLO CANTU

**VENUE:** HARRISON STAGE

**ROMEO & JULIET**  
By WILLIAM SHAKESPEARE


**LX BOOMS**

**DATE:** 01/04/2025

**REVISION DATE:** 01/08/2025

**SCALE:** 1/2" = 1'-0"

**SHEET:** 4 OF 5

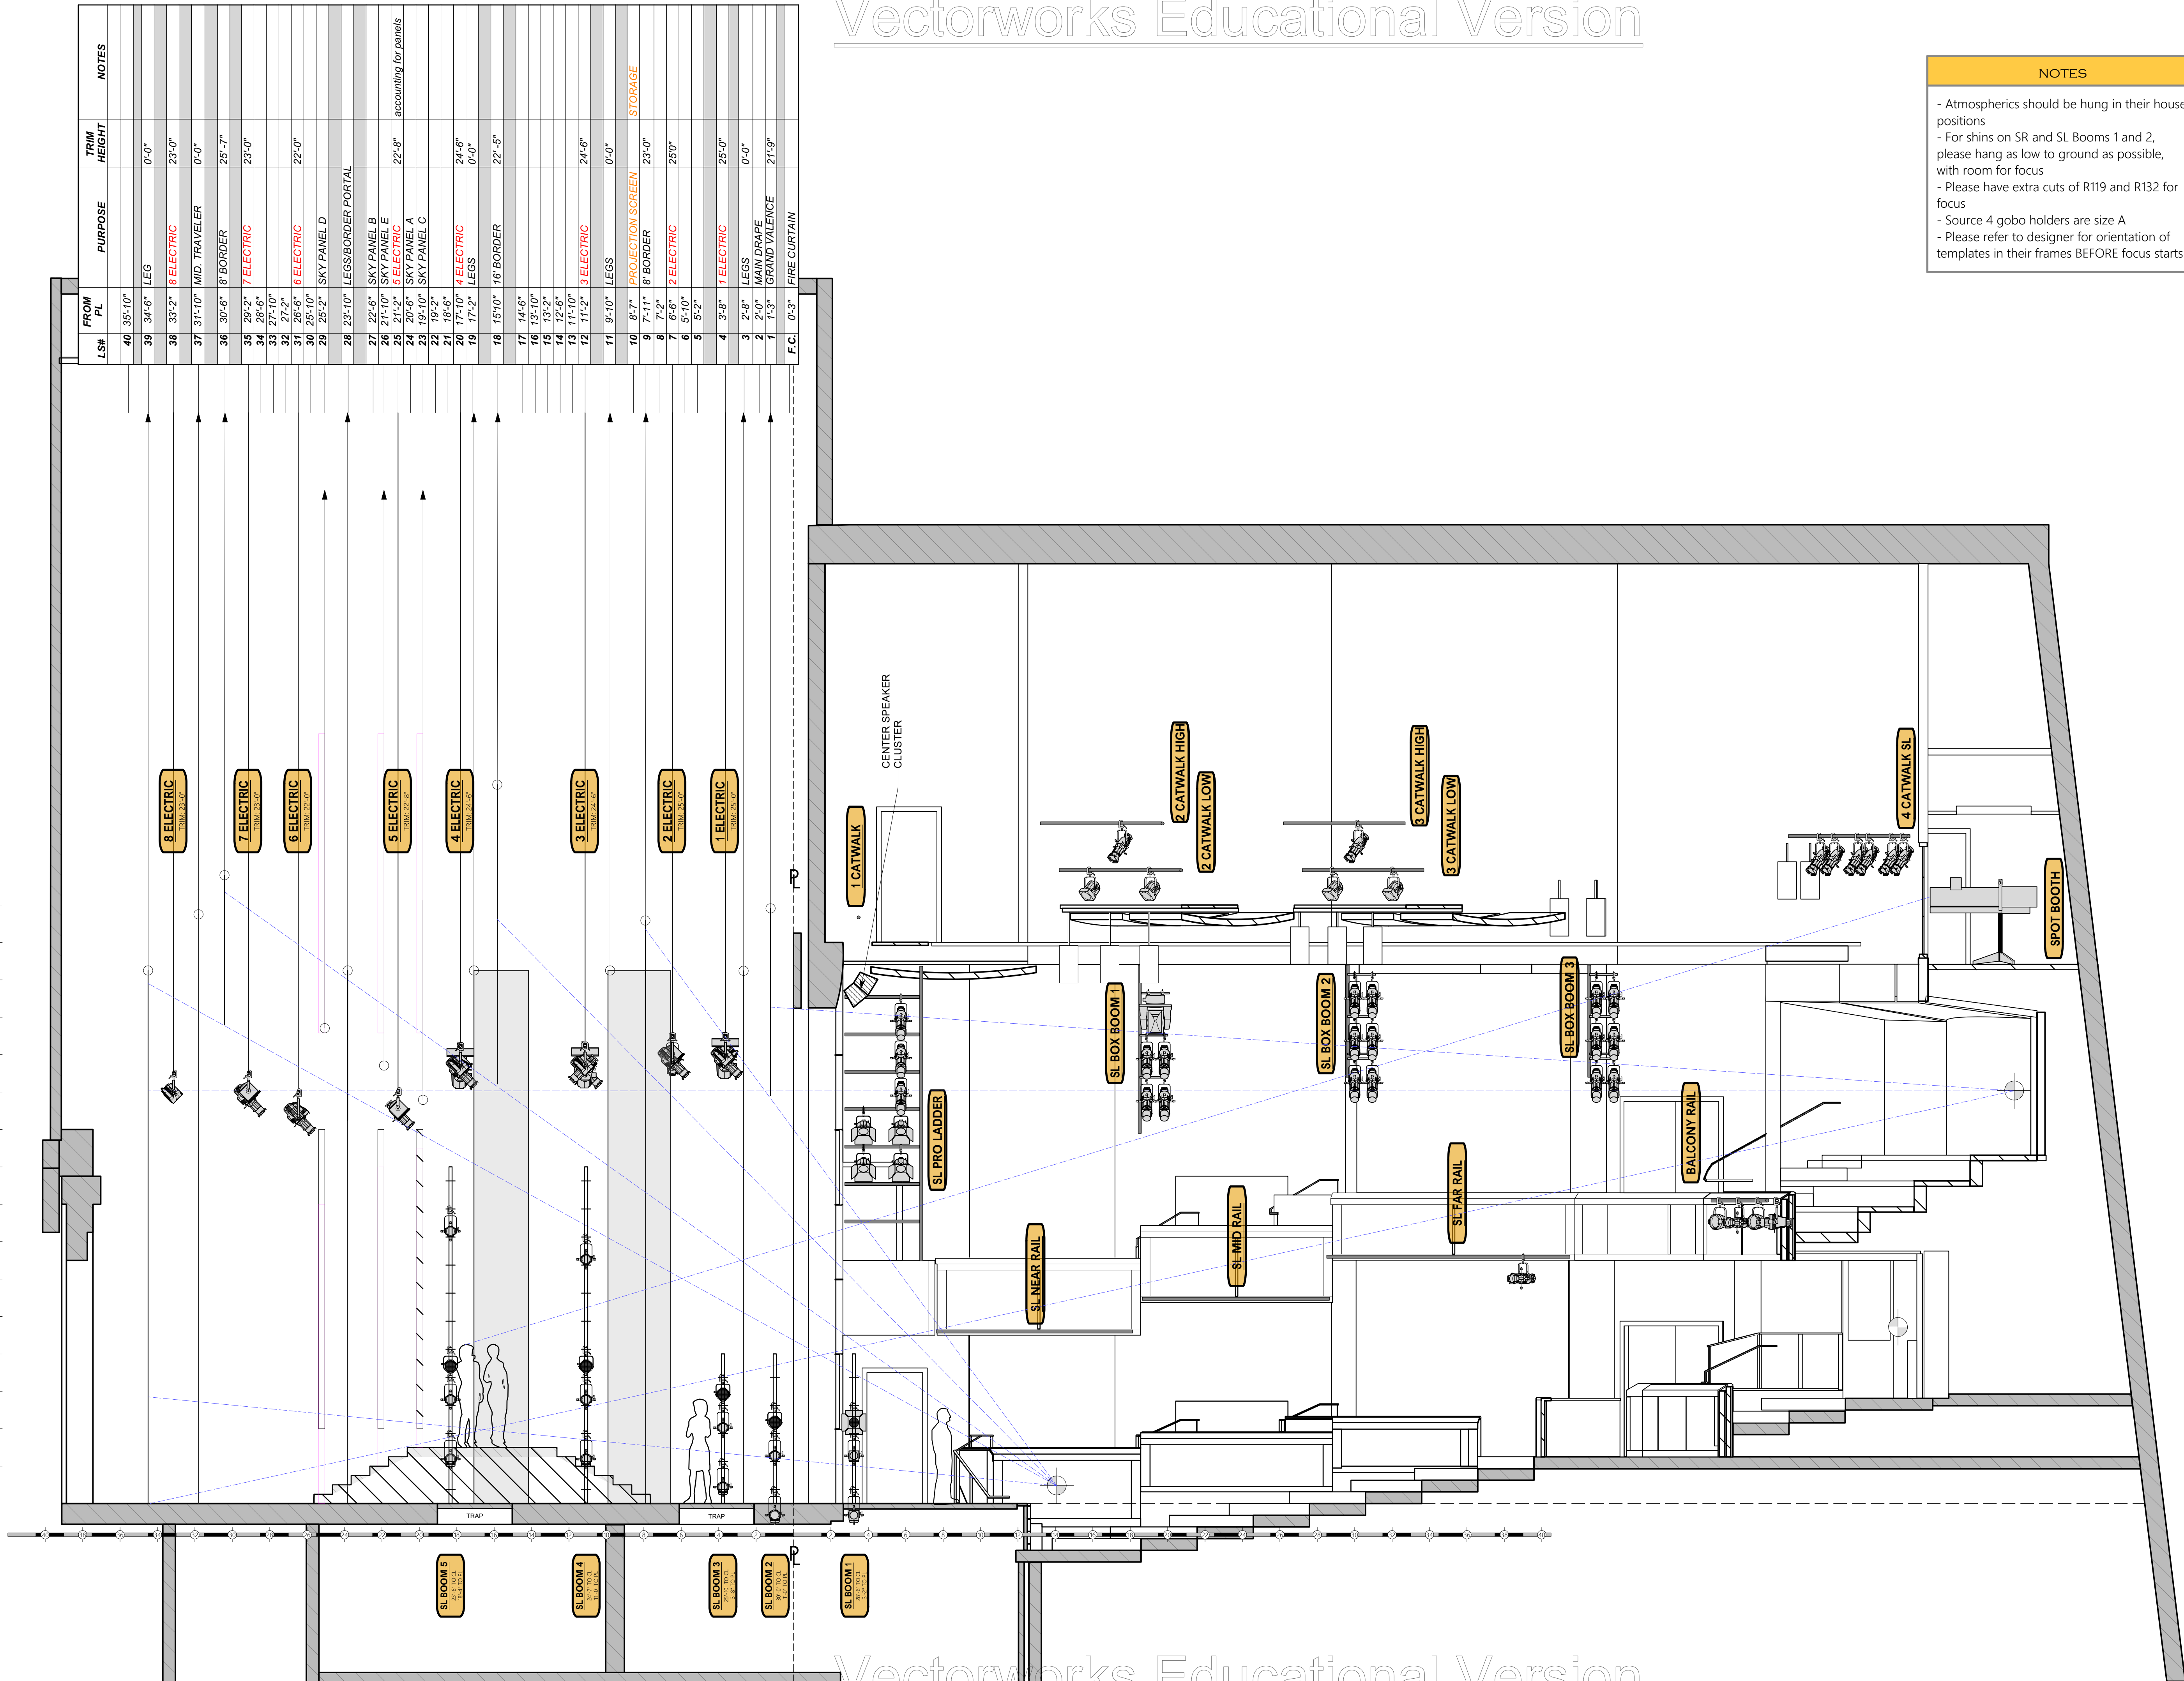

NOTES

- Atmospherics should be hung in their house positions
- For shins on SR and SL Booms 1 and 2, please hang as low to ground as possible, with room for focus
- Please have extra cuts of R119 and R132 for focus
- Source 4 gobo holders are size A
- Please refer to designer for orientation of templates in their frames BEFORE focus starts

**INSTRUMENT KEY**

- ETC Source 4 19deg
- ETC Source4 26deg
- ETC Source4 36deg
- ETC Source 4 50deg
- ETC Source4 Fresnel
- 2K Fresnel
- ETC S4 PAR NSP
- ETC S4 PAR MFL
- ETC S4 LUSTR 1 36"
- ETC S4 LUSTR 1 50"
- ETC S4 LUSTR 2 36"
- ETC D60 VMD MR
- MAC 350 ENTOUR
- Lycian XLT Follow Spot
- LeMaitre Hazer
- Rosco V Hazer
- 6.25in Half Top hat
- 6.25in Top Hat
- 7.5in 4 Leaf Barn Door

**TYPICAL**

- DEGREE
- GOBO
- UNIT NUMBER
- CHANNEL

**LIMITS OF LIABILITY**  
THIS DRAWING REPRESENTS VISUAL CONCEPTS AND CONSTRUCTION SUGGESTIONS ONLY.  
THE DESIGNER IS UNQUALIFIED TO DETERMINE THE STRUCTURAL OR ELECTRICAL APPROPRIATENESS OF THIS DESIGN, AND WILL NOT ASSUME RESPONSIBILITY FOR IMPROPER ENGINEERING, CONSTRUCTION, HANDLING, OR USE. ALL MATERIALS AND CONSTRUCTION MUST COMPLY WITH THE MOST STRINGENT APPLICABLE FEDERAL AND LOCAL FIRE, SAFETY, ENERGY, AND

**AJ ROSE DESIGNS**

CONTACT: (860)-999-5280

DIRECTOR: KATHLEEN MCDOWELL

SCENIC: MAX ESTUDILLO CANTU

**ROMEO & JULIET**  
By William Shakespeare

VENUE: HARRISON STAGE

**LX SECTION**

DATE: 01/04/2025

REVISION DATE: 01/08/2025

SCALE: 1/4" = 1'-0"

SHEET: 5 OF 5